


CONCRETE DECK ABOVE:
REFER TO STRUCTURAL
DRAWINGS FOR DETAILS AND
REBAR LOCATIONS

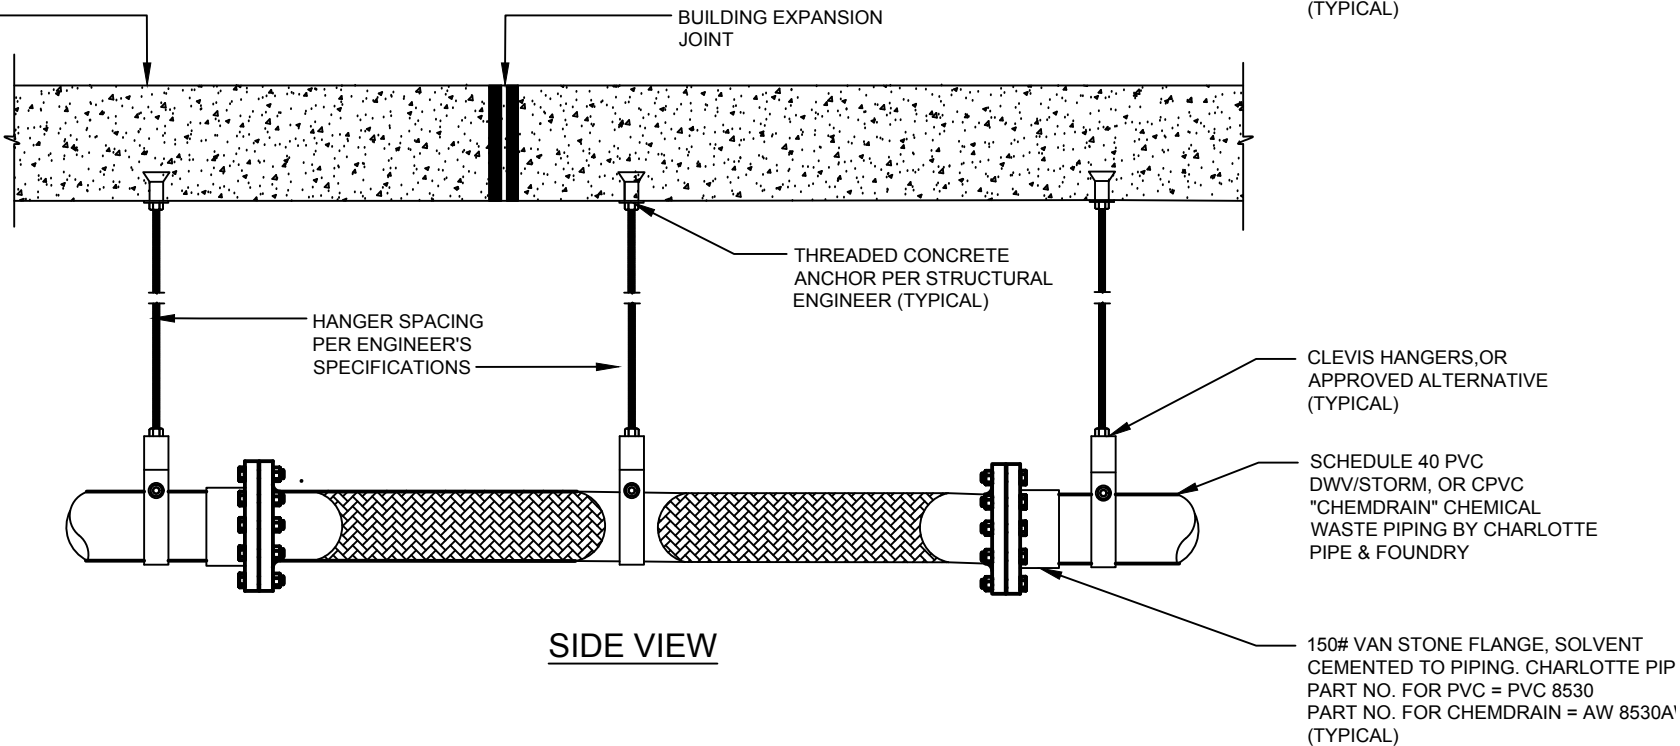

NOTICE: THE INFORMATION ON THIS PAGE PROVIDES GENERAL GUIDELINES. IT SHOULD BE USED ONLY AS A REFERENCE AND NOT AS A GAURANTEE OF PERFORMANCE. SPECIFIC INSTALLATION INSTRUCTIONS AND TECHNIQUES MAY BE REQUIRED AS A RESULT OF LOCAL PLUMBING AND BUILDING CODES, ENGINEERING SPECIFICATIONS AND INSTRUCTIONS.

**PVC DWV/STORM, OR CPVC
SPECIAL WASTE PIPE W/ "V" TYPE
EXPANSION JOINT DETAIL A2**

CHARLOTTE
PIPE AND FOUNDRY COMPANY